


PROPRIETARY INFORMATION
DO NOT DUPLICATE

CONFIDENTIAL DATA
DO NOT DISCLOSE

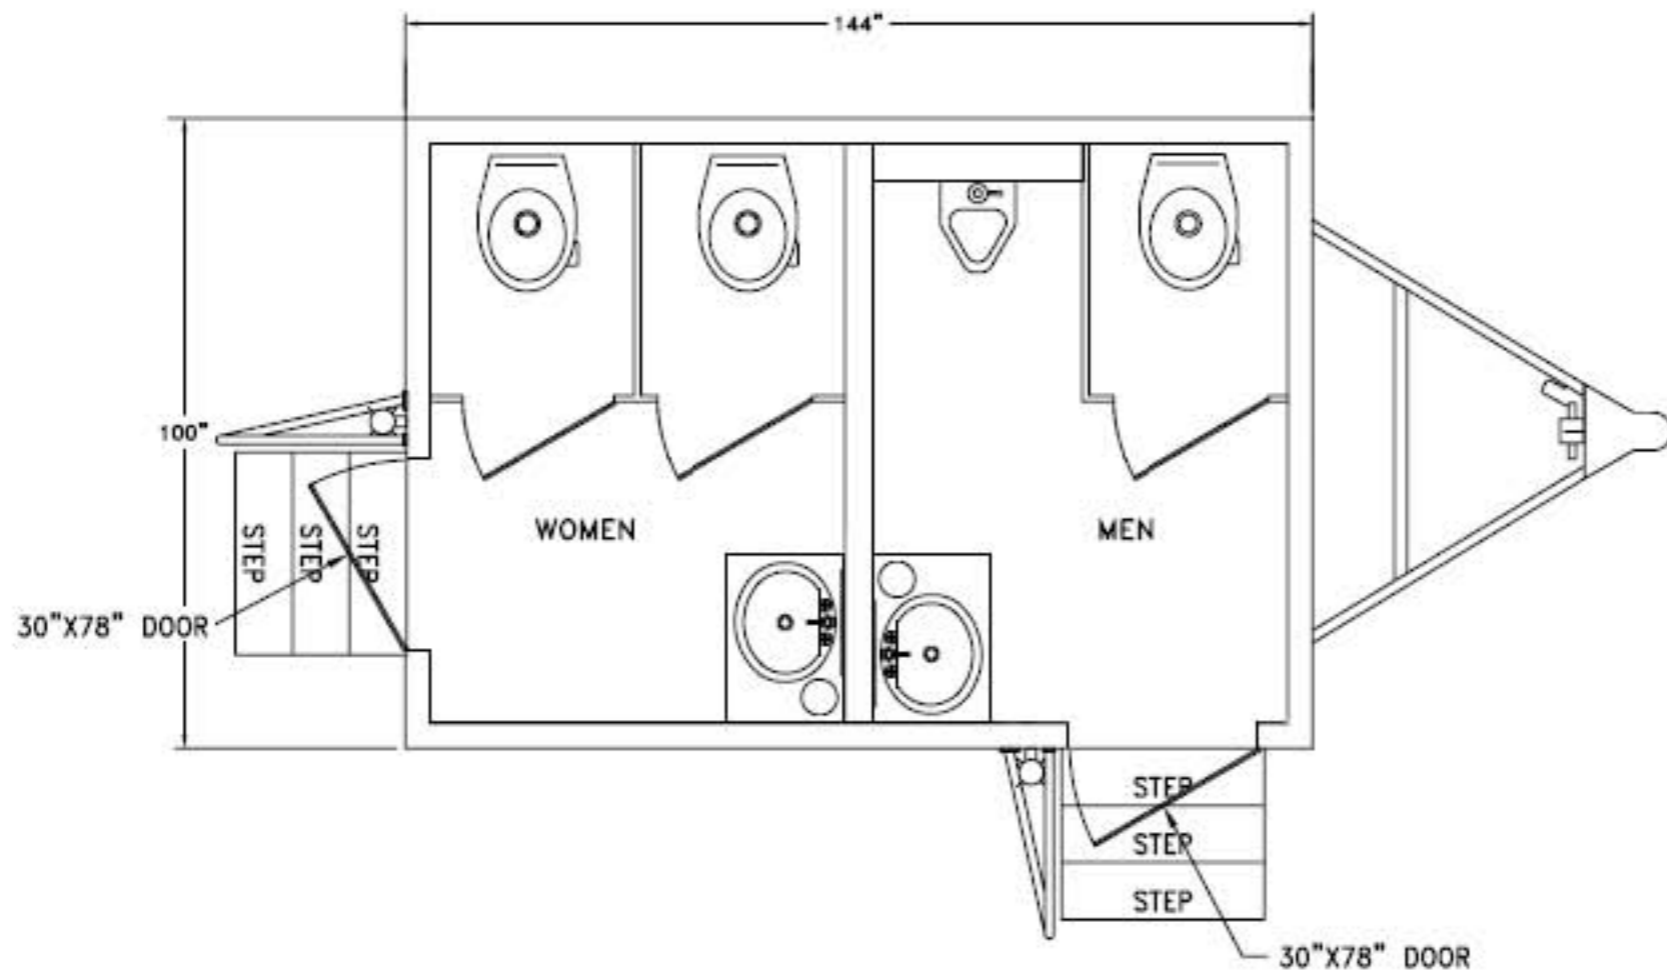

THIS DRAWING IS THE
PROPERTY OF ACS.
IT SHALL NOT BE COPIED
OR DUPLICATED AND SHALL
NOT BE SUBMITTED TO
OUTSIDE PARTIES WITHOUT
THE CONSENT OF ACS.

REVISIONS SHALL BE MADE
IN ACCORDANCE WITH THE
STANDARDS AND PROCEDURES
TO BE SET AFTER PROJECTS
BEGIN. ALL REVISIONS SHALL
BE MADE TO THE ORIGINAL
DRAWING.

**DIMENSIONAL TOLERANCES
UNLESS OTHERWISE SPECIFIED**

XX ±.05
XXX ±.03
XXXX ±.015
FRACTIONS ±1/16
ANGLES ±1°



ADVANCED CONTAINMENT SYSTEMS INC.
Houston, Texas
© All rights reserved.

DRAWING TITLE		FLOOR PLAN	
		8'-6" x 12'L	
DRAWING NUMBER		71021156	
PART NUMBER			
PROJECT	MAT'L USED :		
DRAWN BY : JH	DATE : 10/21/07		
CHECKED BY : JH	SCALE :	DIV : 1	SHEET
DATE : 10/21/07	BY (LEVEL) :	OF	