


PROPRIETARY INFORMATION
DO NOT DUPLICATE

CONFIDENTIAL DATA
DO NOT DISCLOSE

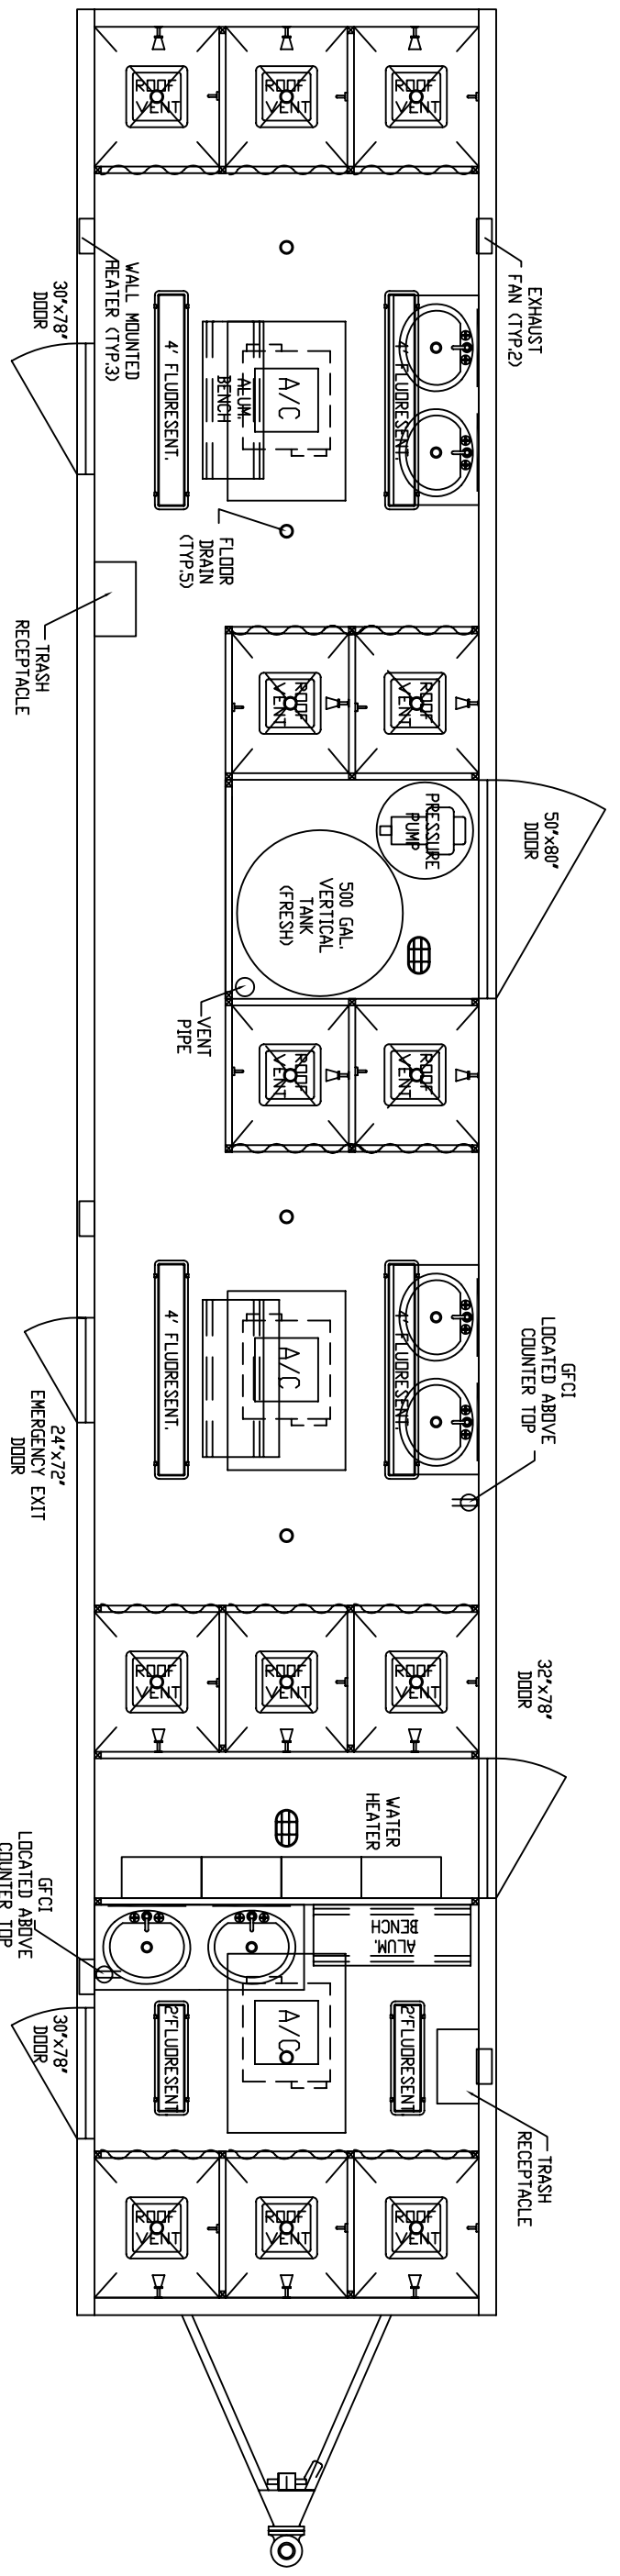

THIS DRAWING IS THE PROPERTY OF ACSII. IT SHALL NOT BE COPIED OR DUPLICATED AND SHALL NOT BE SUBMITTED TO OUTSIDE PARTIES WITHOUT THE CONSENT OF ACSII.

DIMENSIONS ARE IN INCHES. INTERPRET DIMS PER IAW NATIONAL STANDARDS. DIMENSIONS ARE TO BE NET AFTER PROTECTIVE COATING. BURRING NOT TO EXCEED 10% OF SHEETMETAL THICKNESS EXCEPT WHERE NOTED.

DIMENSIONAL TOLERANCE UNLESS OTHERWISE SPECIFIED

XX	±.05
X,XX	±.03
X,XXX	±.015
FRACTIONS	±1/16
ANGLES	±1°

ADVANCED CONTAINMENT SYSTEMS INC.
Houston, Texas
© ACSII 1999 Rights Reserved

DRAWING TITLE: SHOWER TRAILER
FLOOR PLAN
DRAWING NUMBER: 61004103

PART NUMBER: 44' TRAILER

REV.	ECH	DATE	REVISIONS	NAME	CHKD	APP'D	SCALE	SHT

PROJECT: _____
DRAWN BY: IAN
DATE: 10/04/06
MATERIAL USED: _____
QTY: _____
REV LEVEL: _____
SHEET OF _____

A

B

C

D

1 2 3 4 5 6 7 8